


5/28

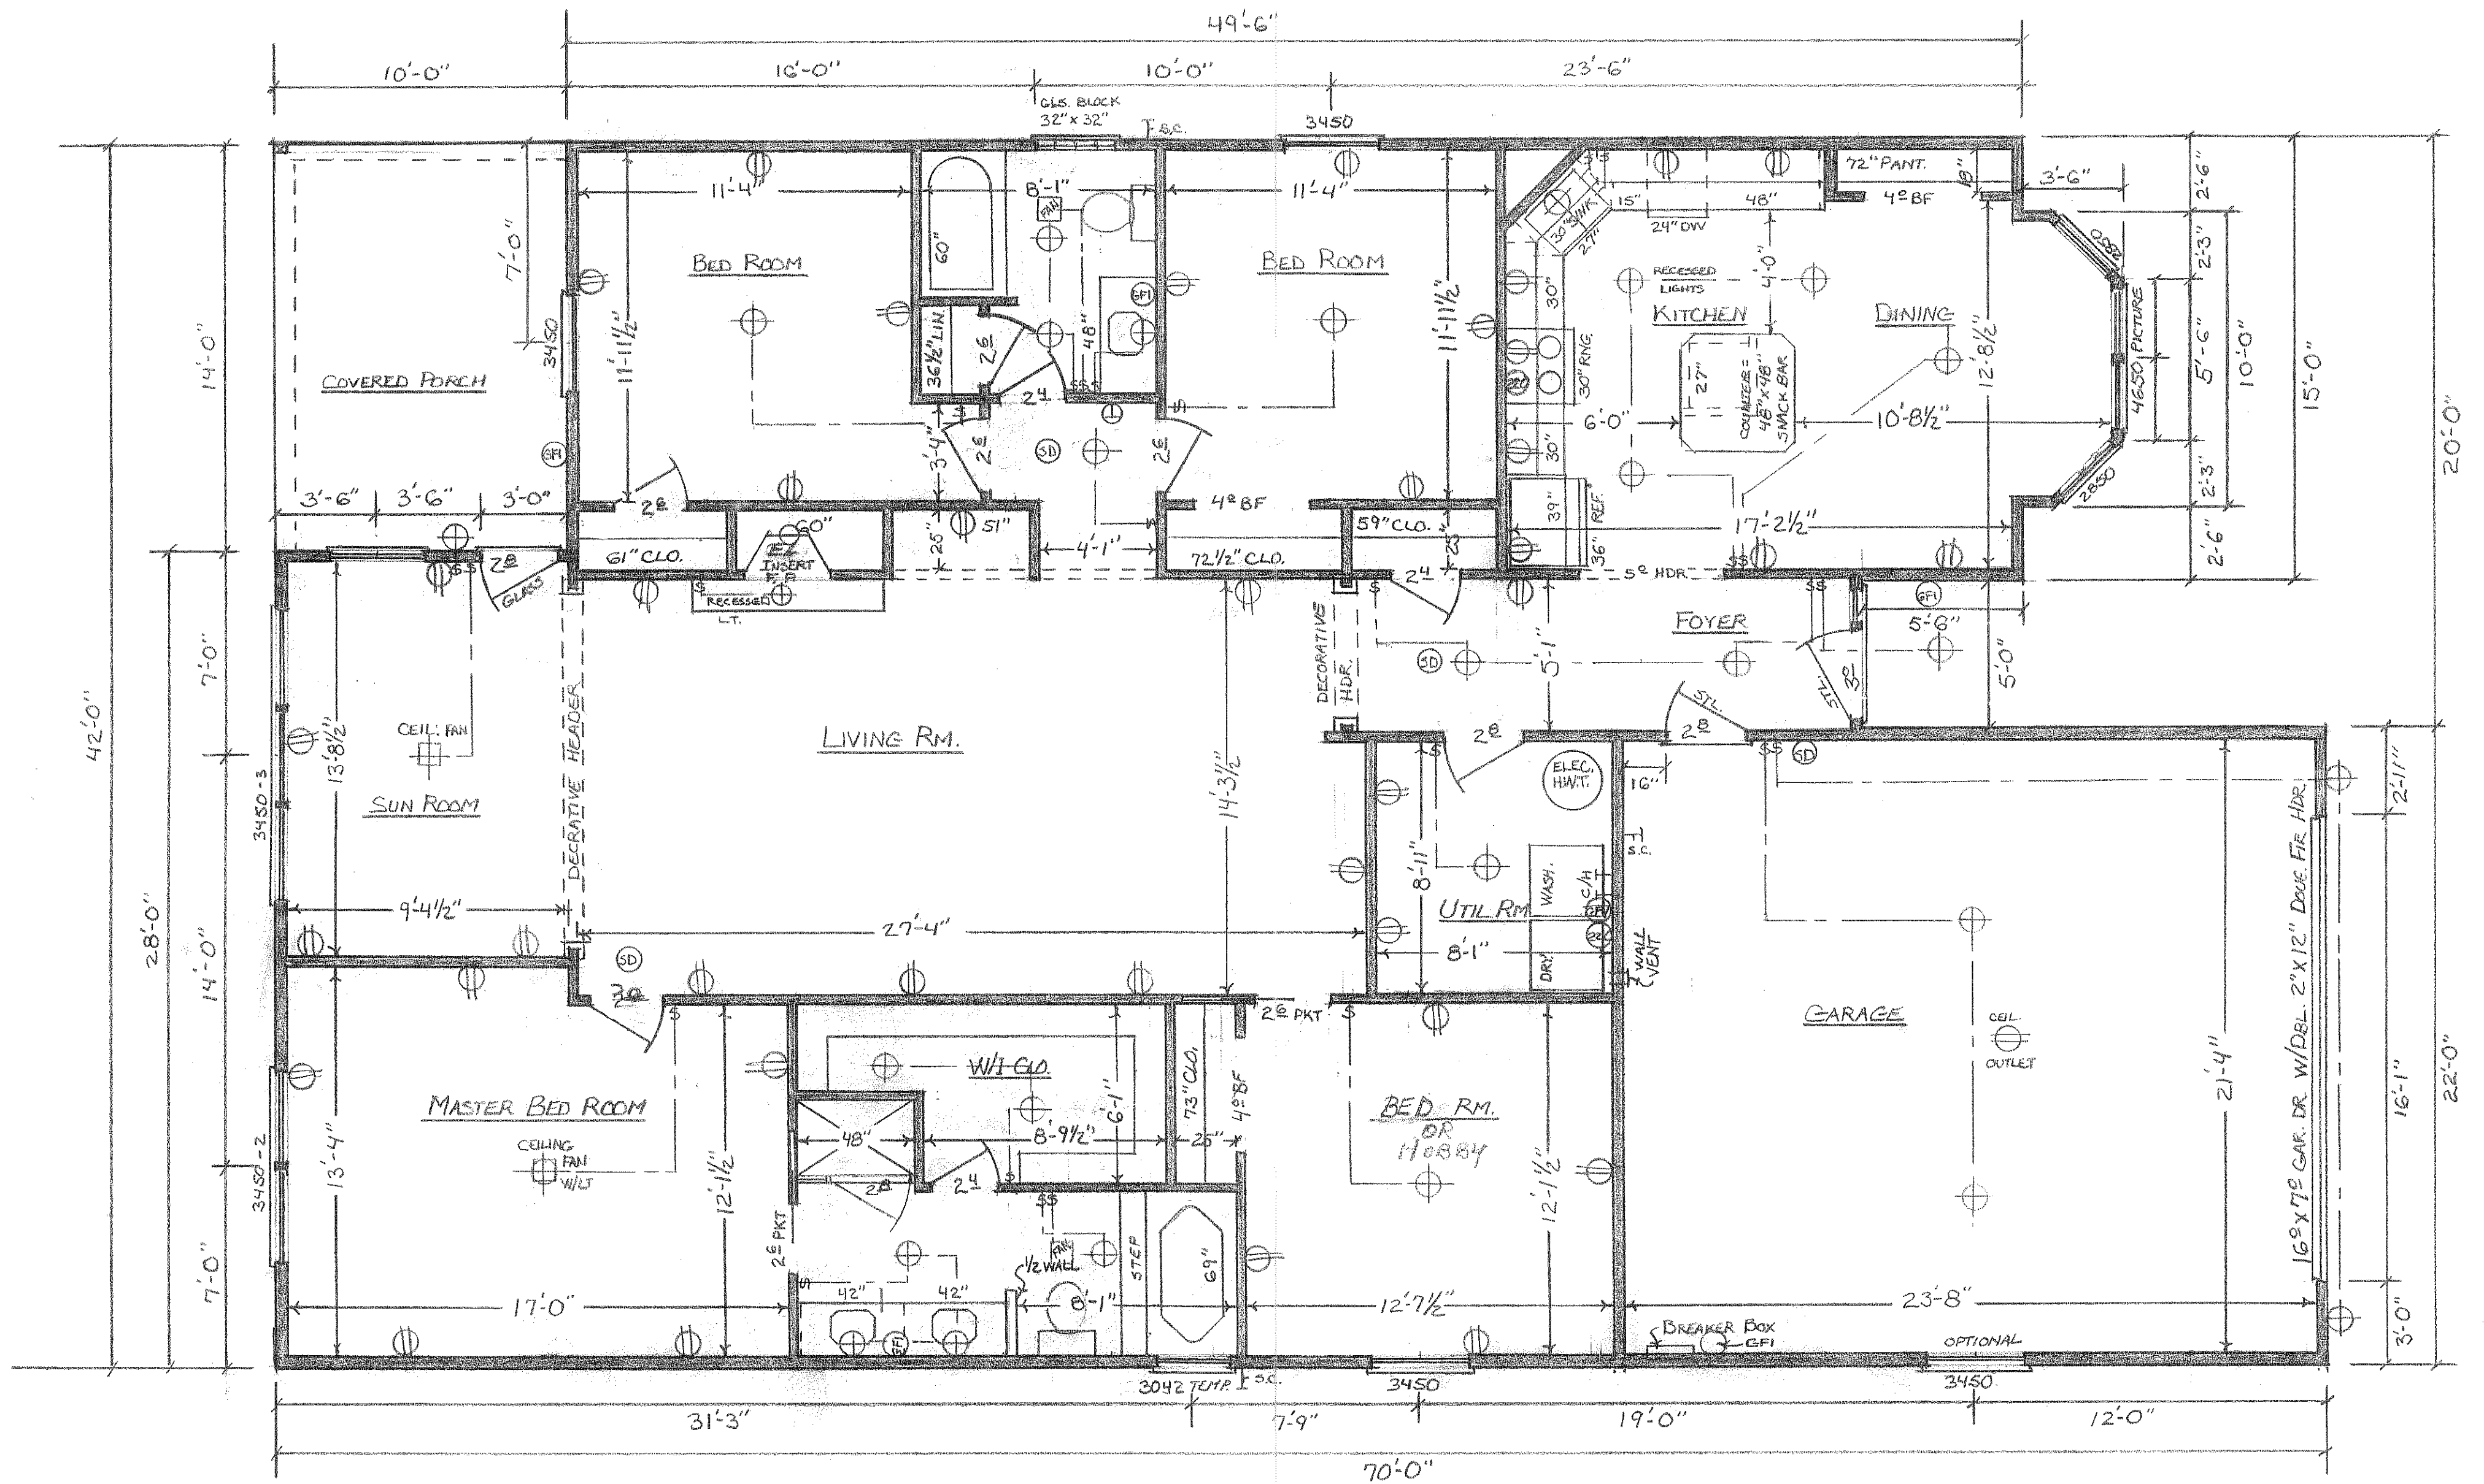

- DRAWN AS RUFF-IN W/SHELL
- EXT. WALLS = 4" INT. WALLS = 3 1/2"
- ALL PLUMBING/ELECTRICAL TO MEET CODES
- WINDOWS ARE AS LISTED ON OTHER FLOOR PLANS & MEET ALL CODES.

MR DIDION		
SCALE: 1/4" = 1'-0"	APPROVED BY	DRAWN BY
DATE:		LProwant
FIRST FLOOR PLAN		
		DRAWING NUMBER